

INSTALL UNTRAPPED FLOOR DRAIN IN BOTTOM OF PLANTER. PROVIDE CLEANOUT TO GRADE AT EDGE OF PLANTER. (TYP FOR 2)

3\"/>

4\"/>


07/16/10 - ADDENDUM NO. 02

Millard Inc.
Architects

NEW HEADQUARTERS FACILITY FOR BLUE RIDGE MOUNTAIN EMC
PHASE TWO - BUILDINGS
 STATE ROUTE 515 & TIMBERLINE DRIVE
 YOUNG HARRIS, GEORGIA 30582

16 JULY, 2010

SK-01
PA2.01

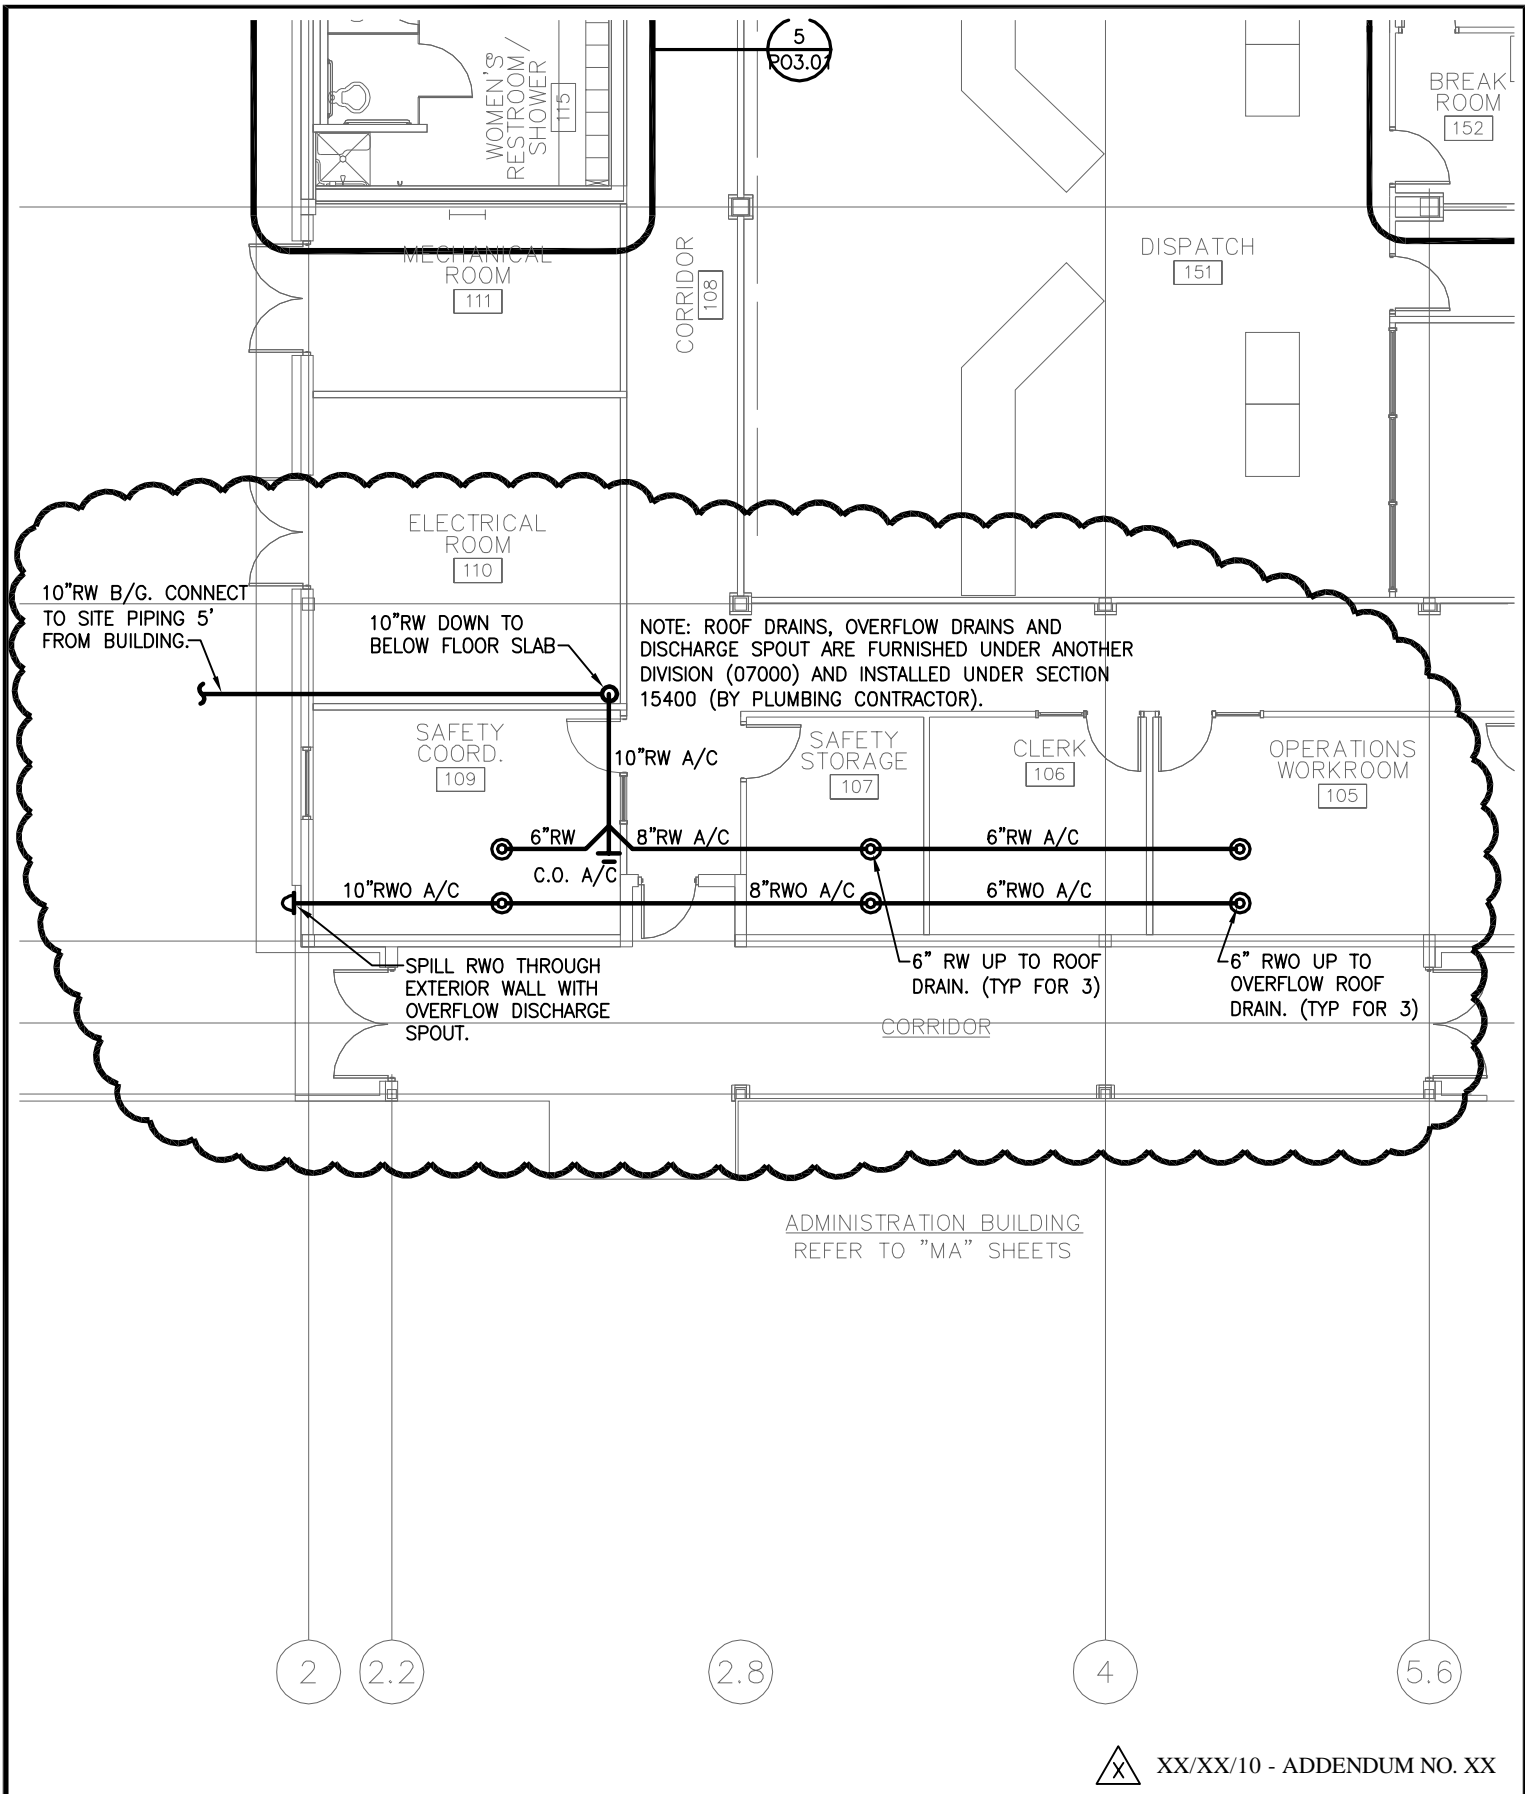

XX/XX/10 - ADDENDUM NO. XX

Millard
Inc.

Architects



NEW HEADQUARTERS FACILITY FOR
BLUE RIDGE MOUNTAIN EMC
PHASE TWO - BUILDINGS
STATE ROUTE 515 & TIMBERLINE DRIVE
YOUNG HARRIS, GEORGIA 30582

TBD, 2010

PROJ. NO.: 0808

SK-01
PO2.01